




KOCA GRUP




CINEMA 4D
RELEASE 10

MAXON

CINEMA 4D



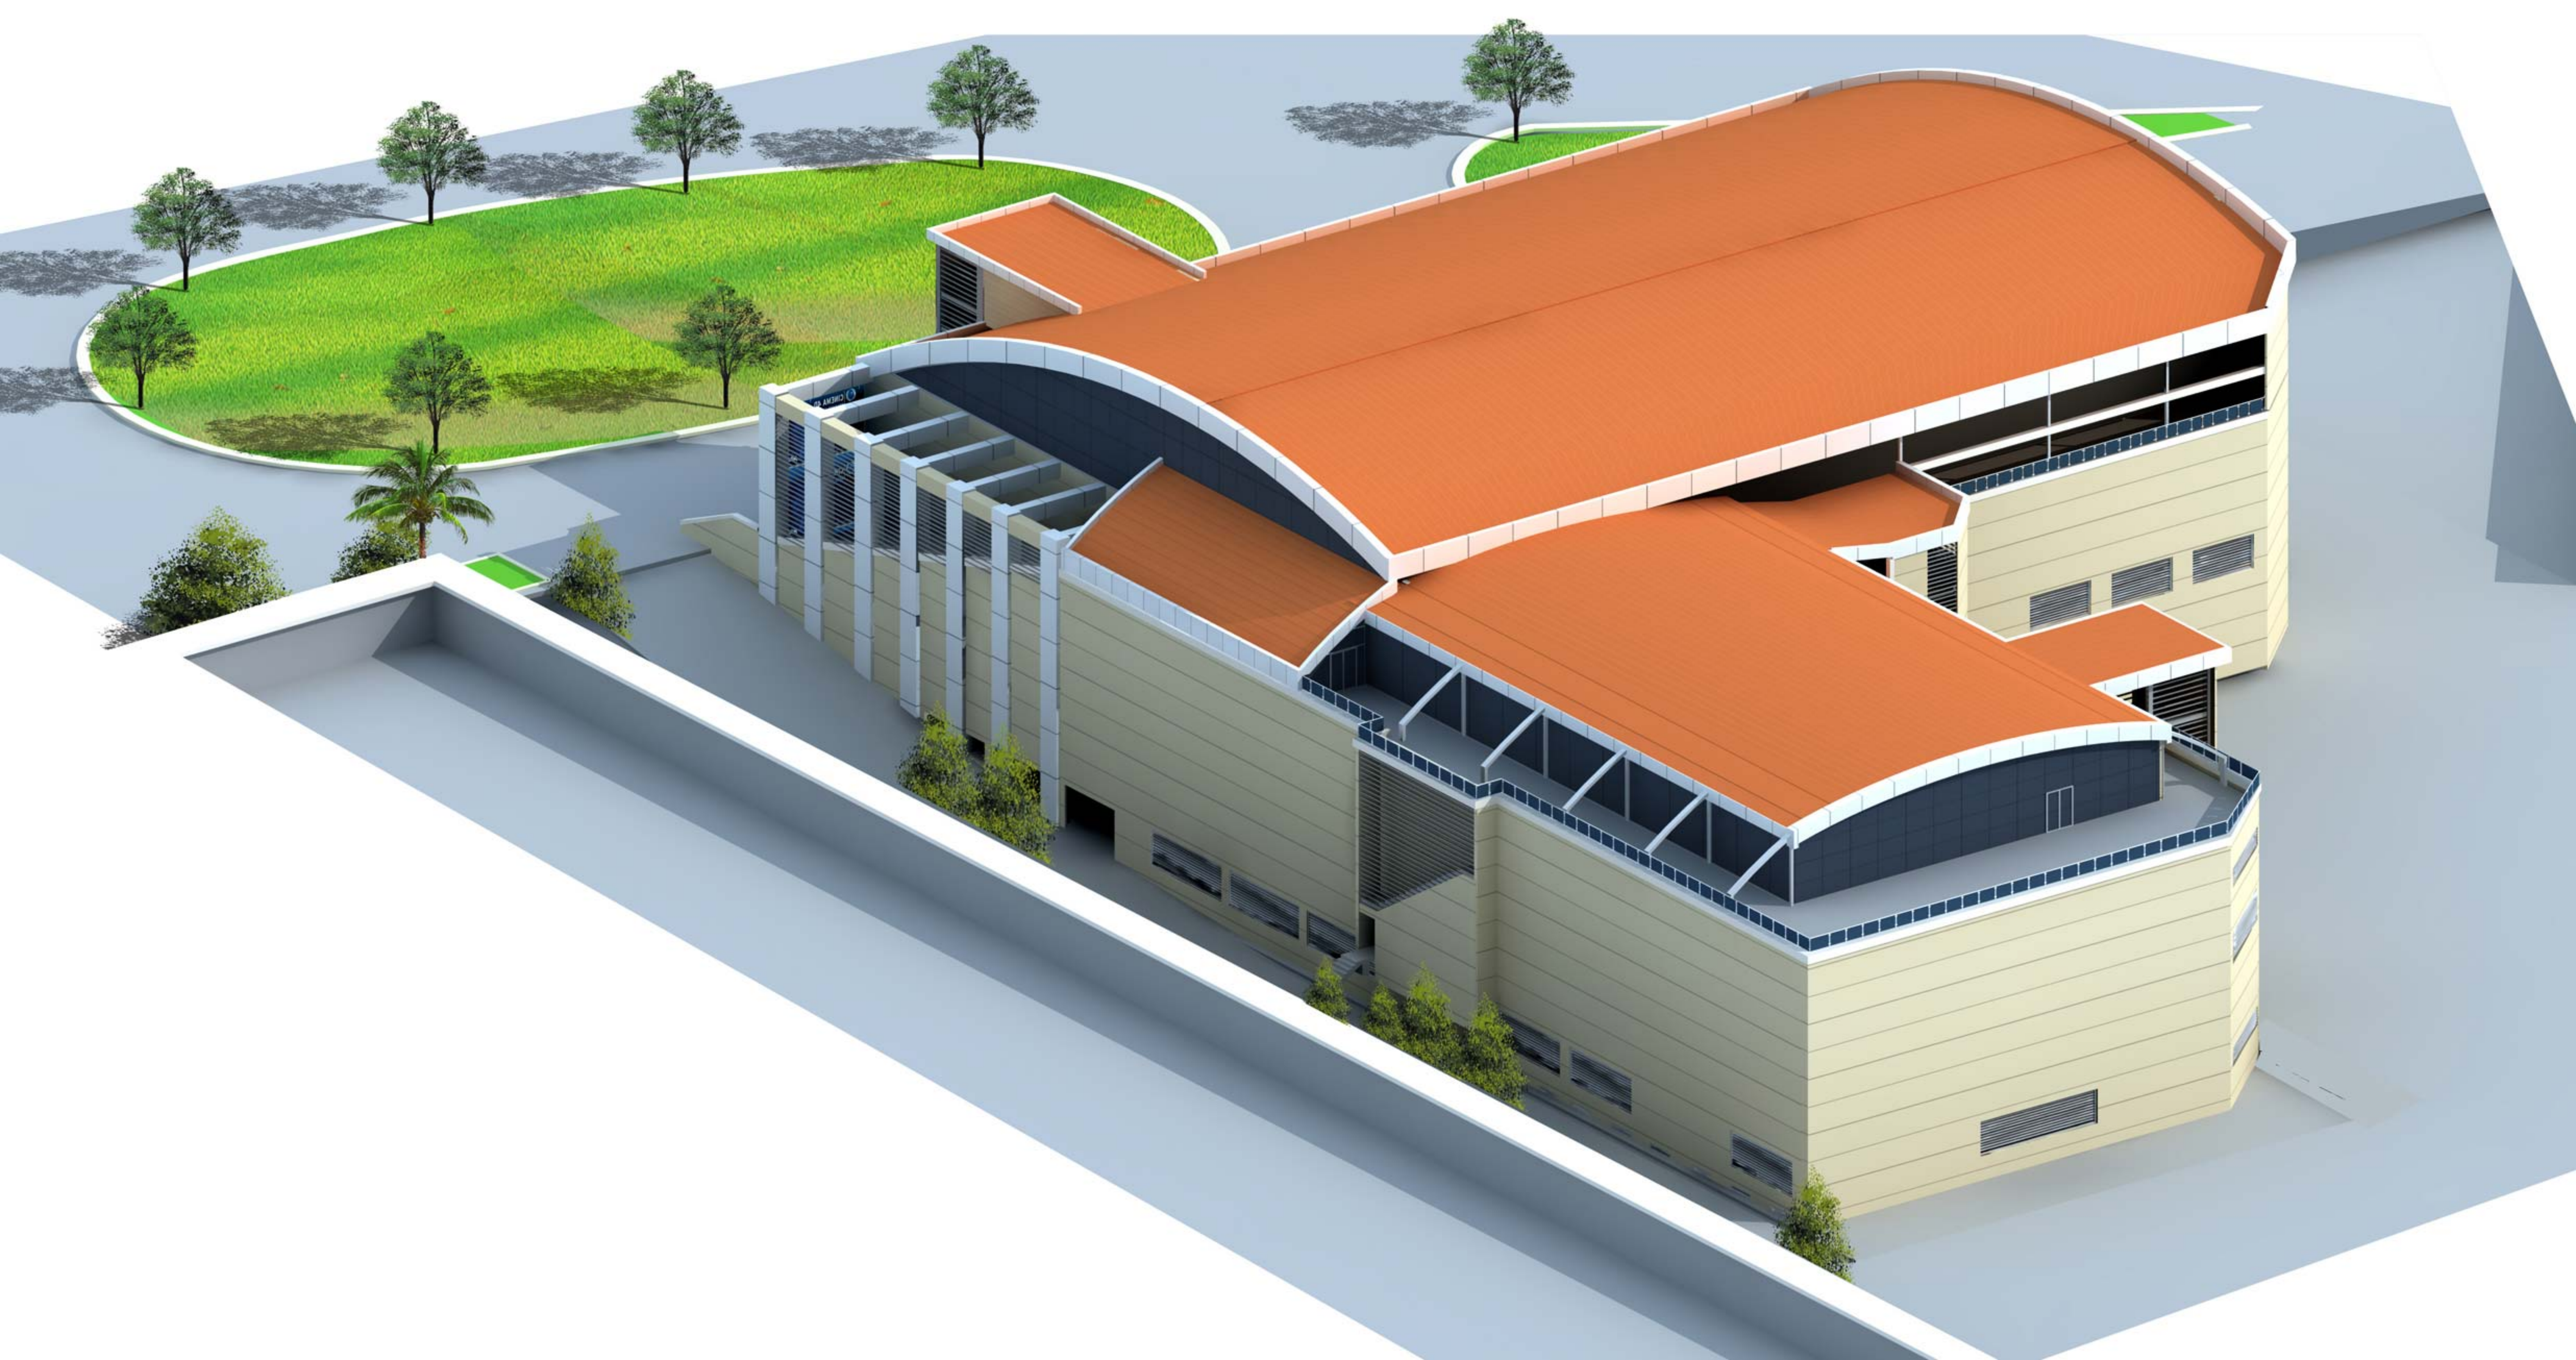

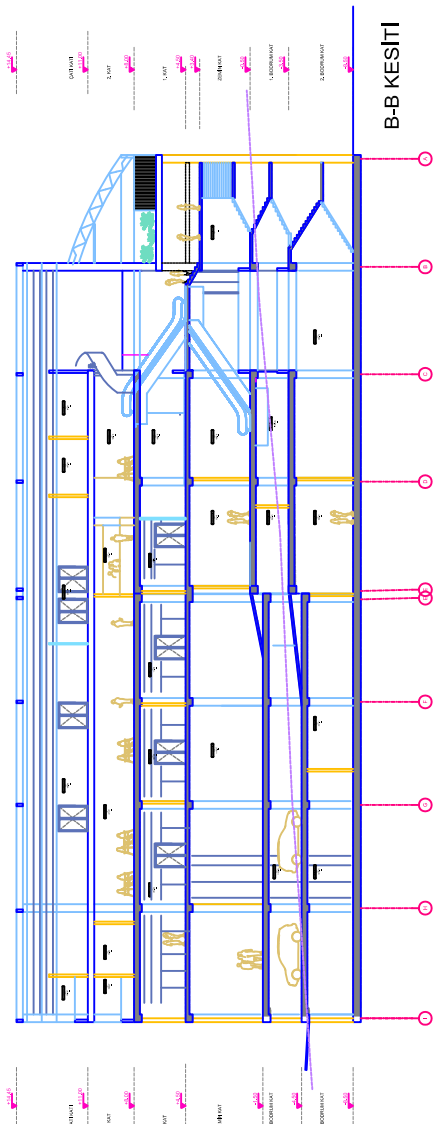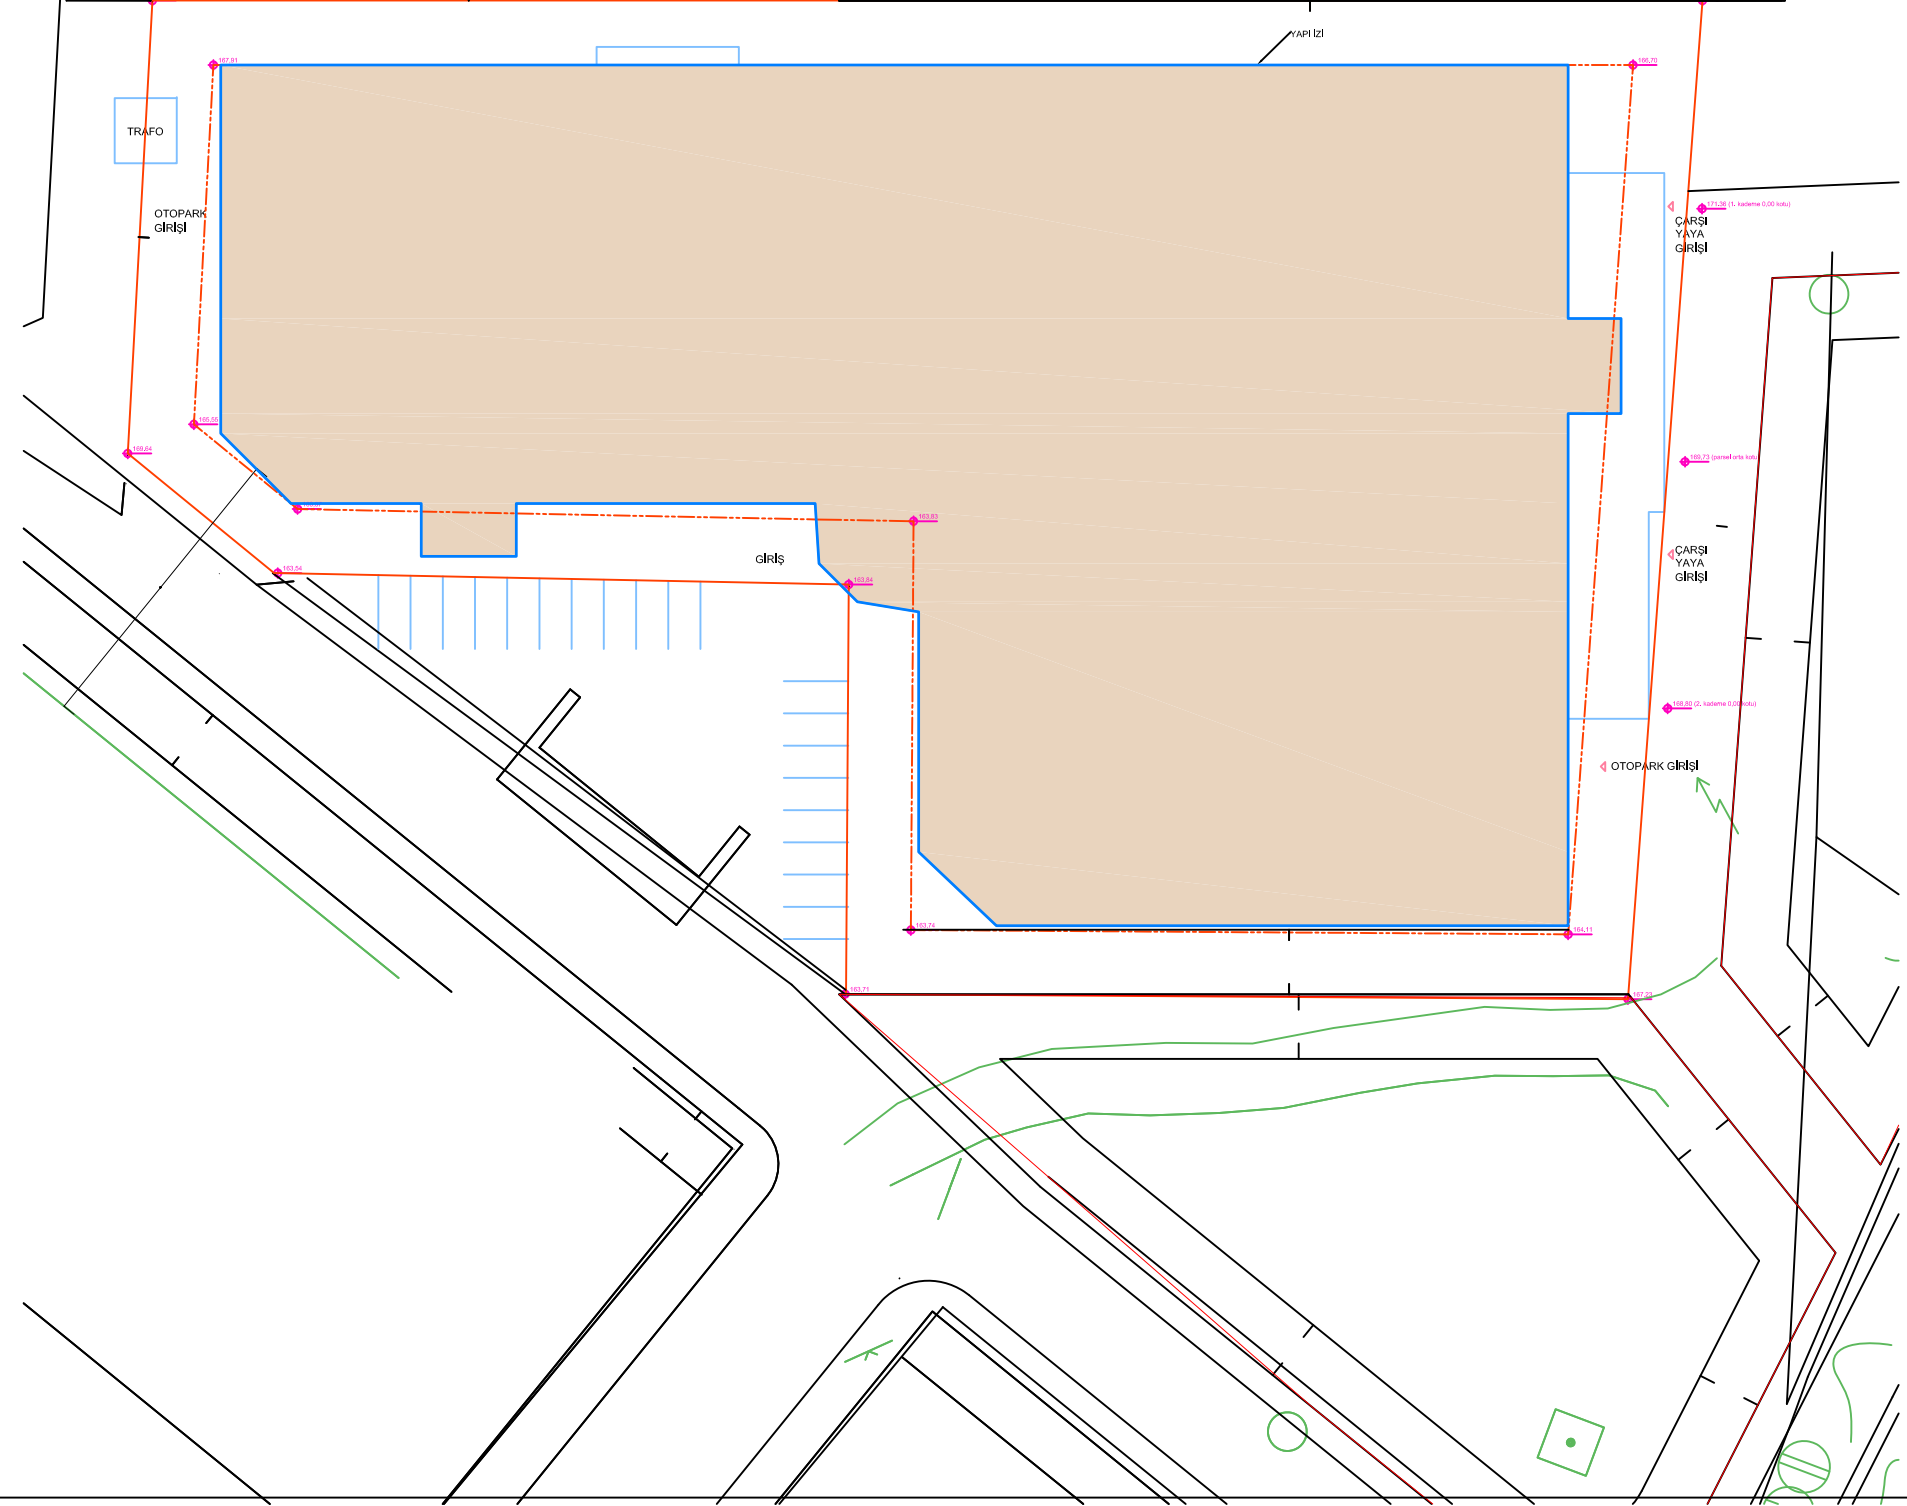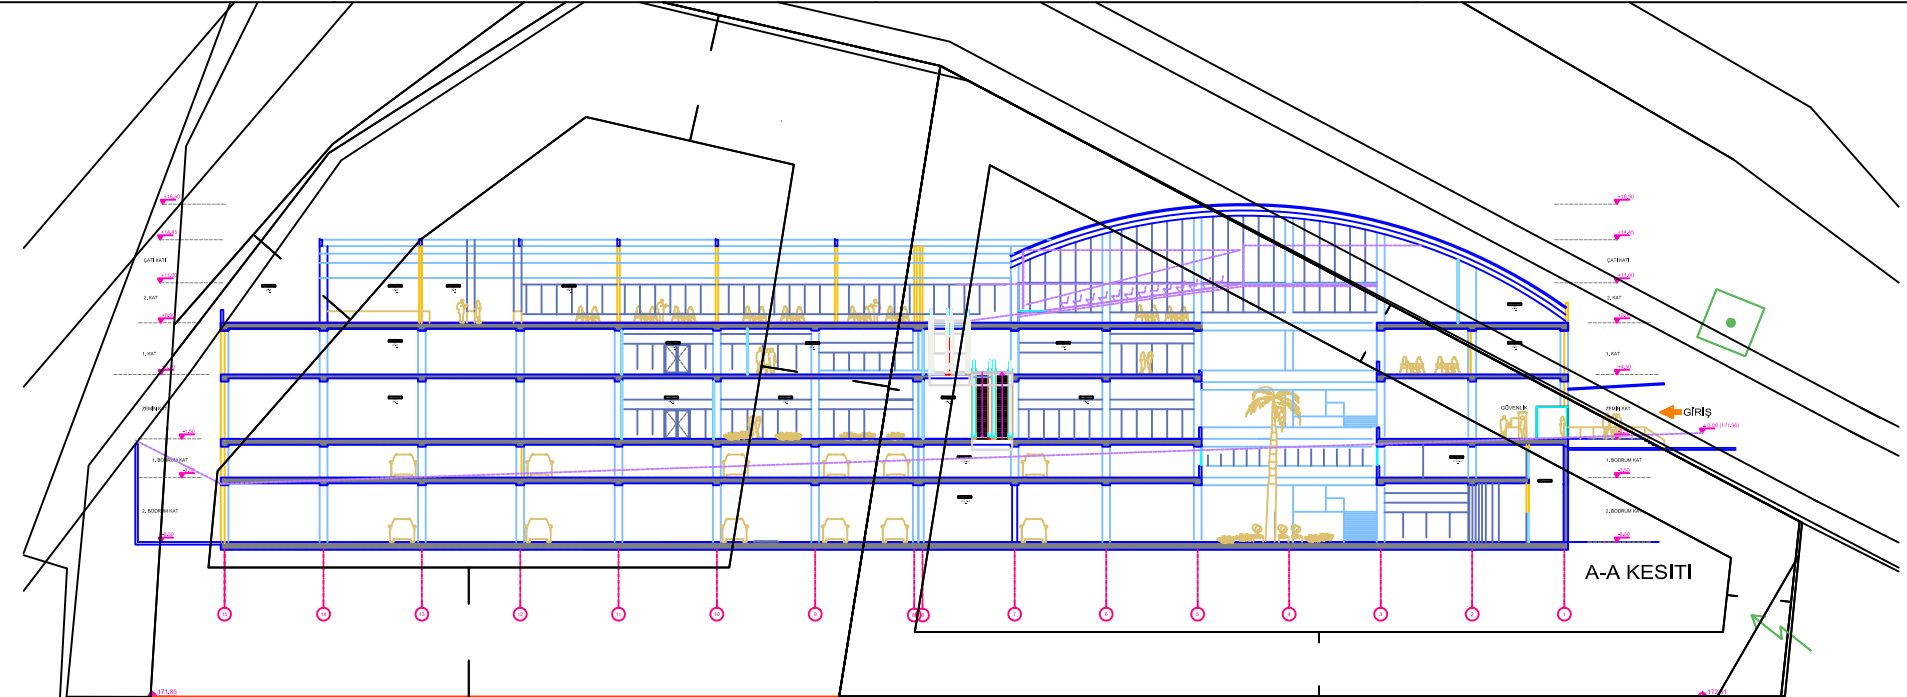

KOCA


Sultan Orhan Mah.
1800/3 Sok.
KOCA Sanatı Sitesi 68.
Ada Gümrük Karşısı
GEBZE/KOCAELİ



KOCA İNŞAAT SANAYİ
VE İHRACAT A.Ş
Tel : +90216 314 06 66
Fax: +90216 415 4345
koca@koca.com




KOCA TİCARET MERKEZİ

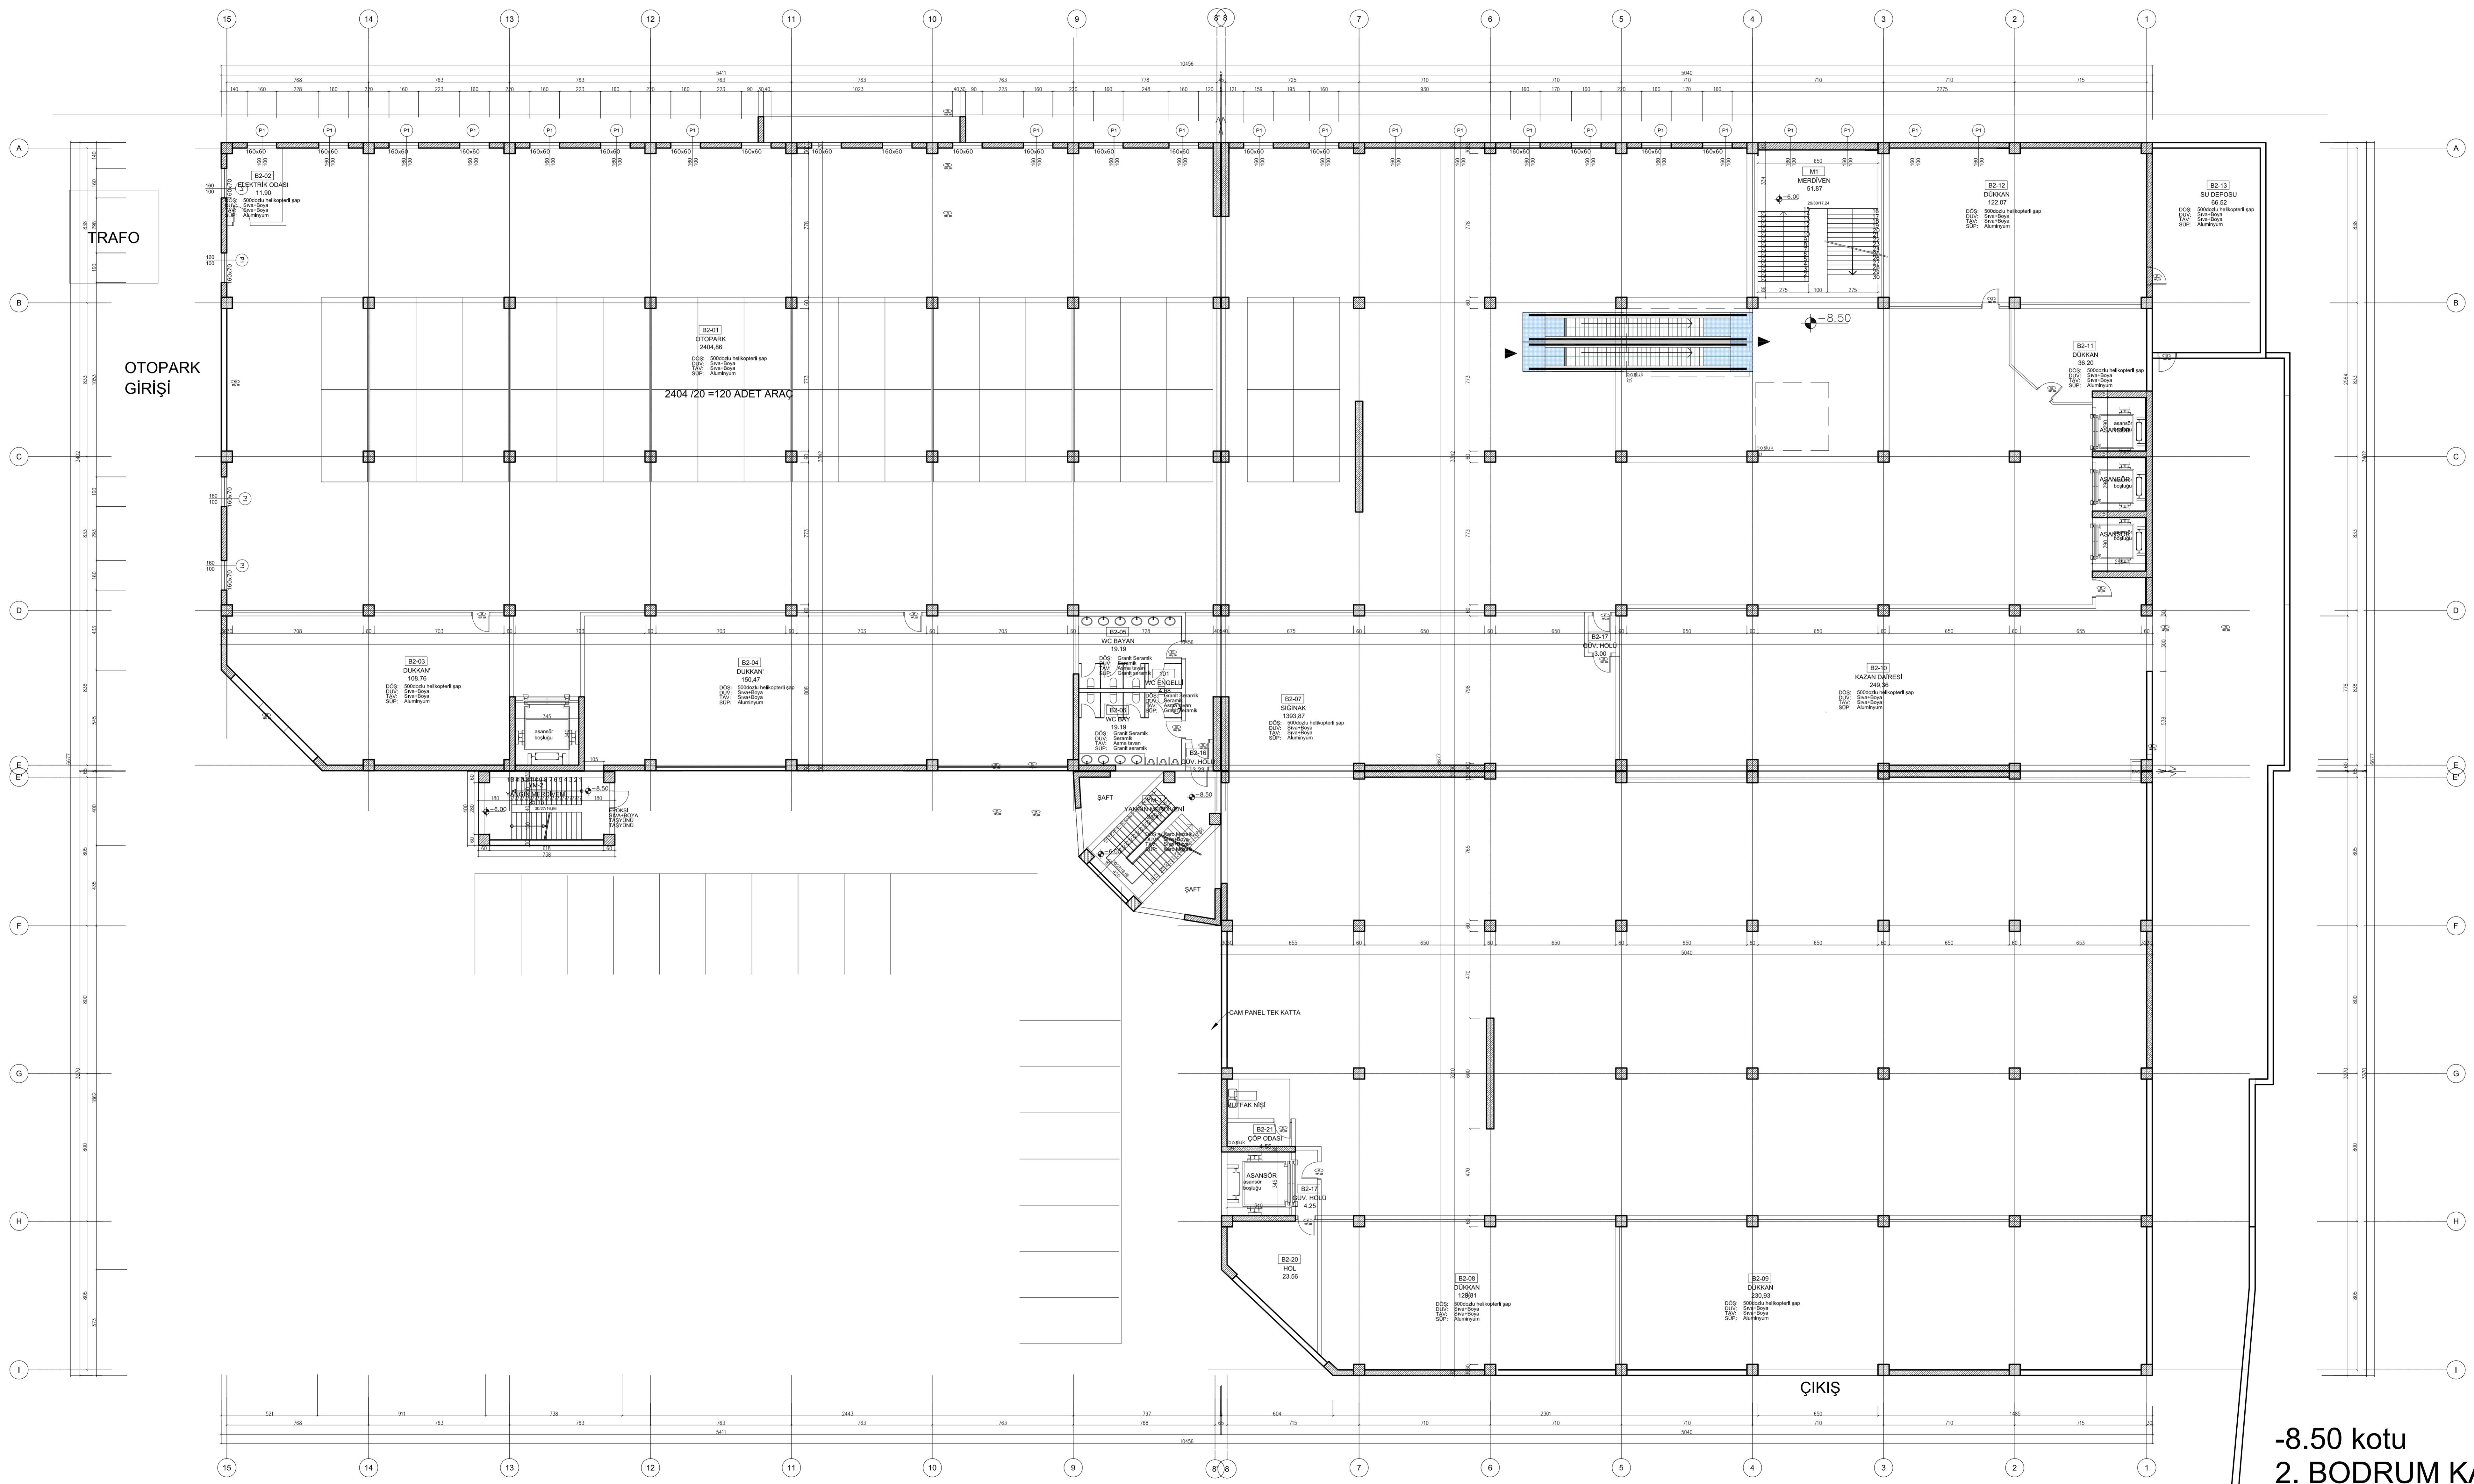

-8.50 kotu
2. BODRUM KAT

REV. NO / TARİHİ / R. DATE / AÇIKLAMA / REMARKS


2. BODRUM KAT		A UP	
NO	İSİM	NO	İSİM
1	1/100	1	1/100
2	1/100	2	1/100
3	1/100	3	1/100
4	1/100	4	1/100
5	1/100	5	1/100
6	1/100	6	1/100
7	1/100	7	1/100
8	1/100	8	1/100
9	1/100	9	1/100
10	1/100	10	1/100
11	1/100	11	1/100
12	1/100	12	1/100
13	1/100	13	1/100
14	1/100	14	1/100
15	1/100	15	1/100

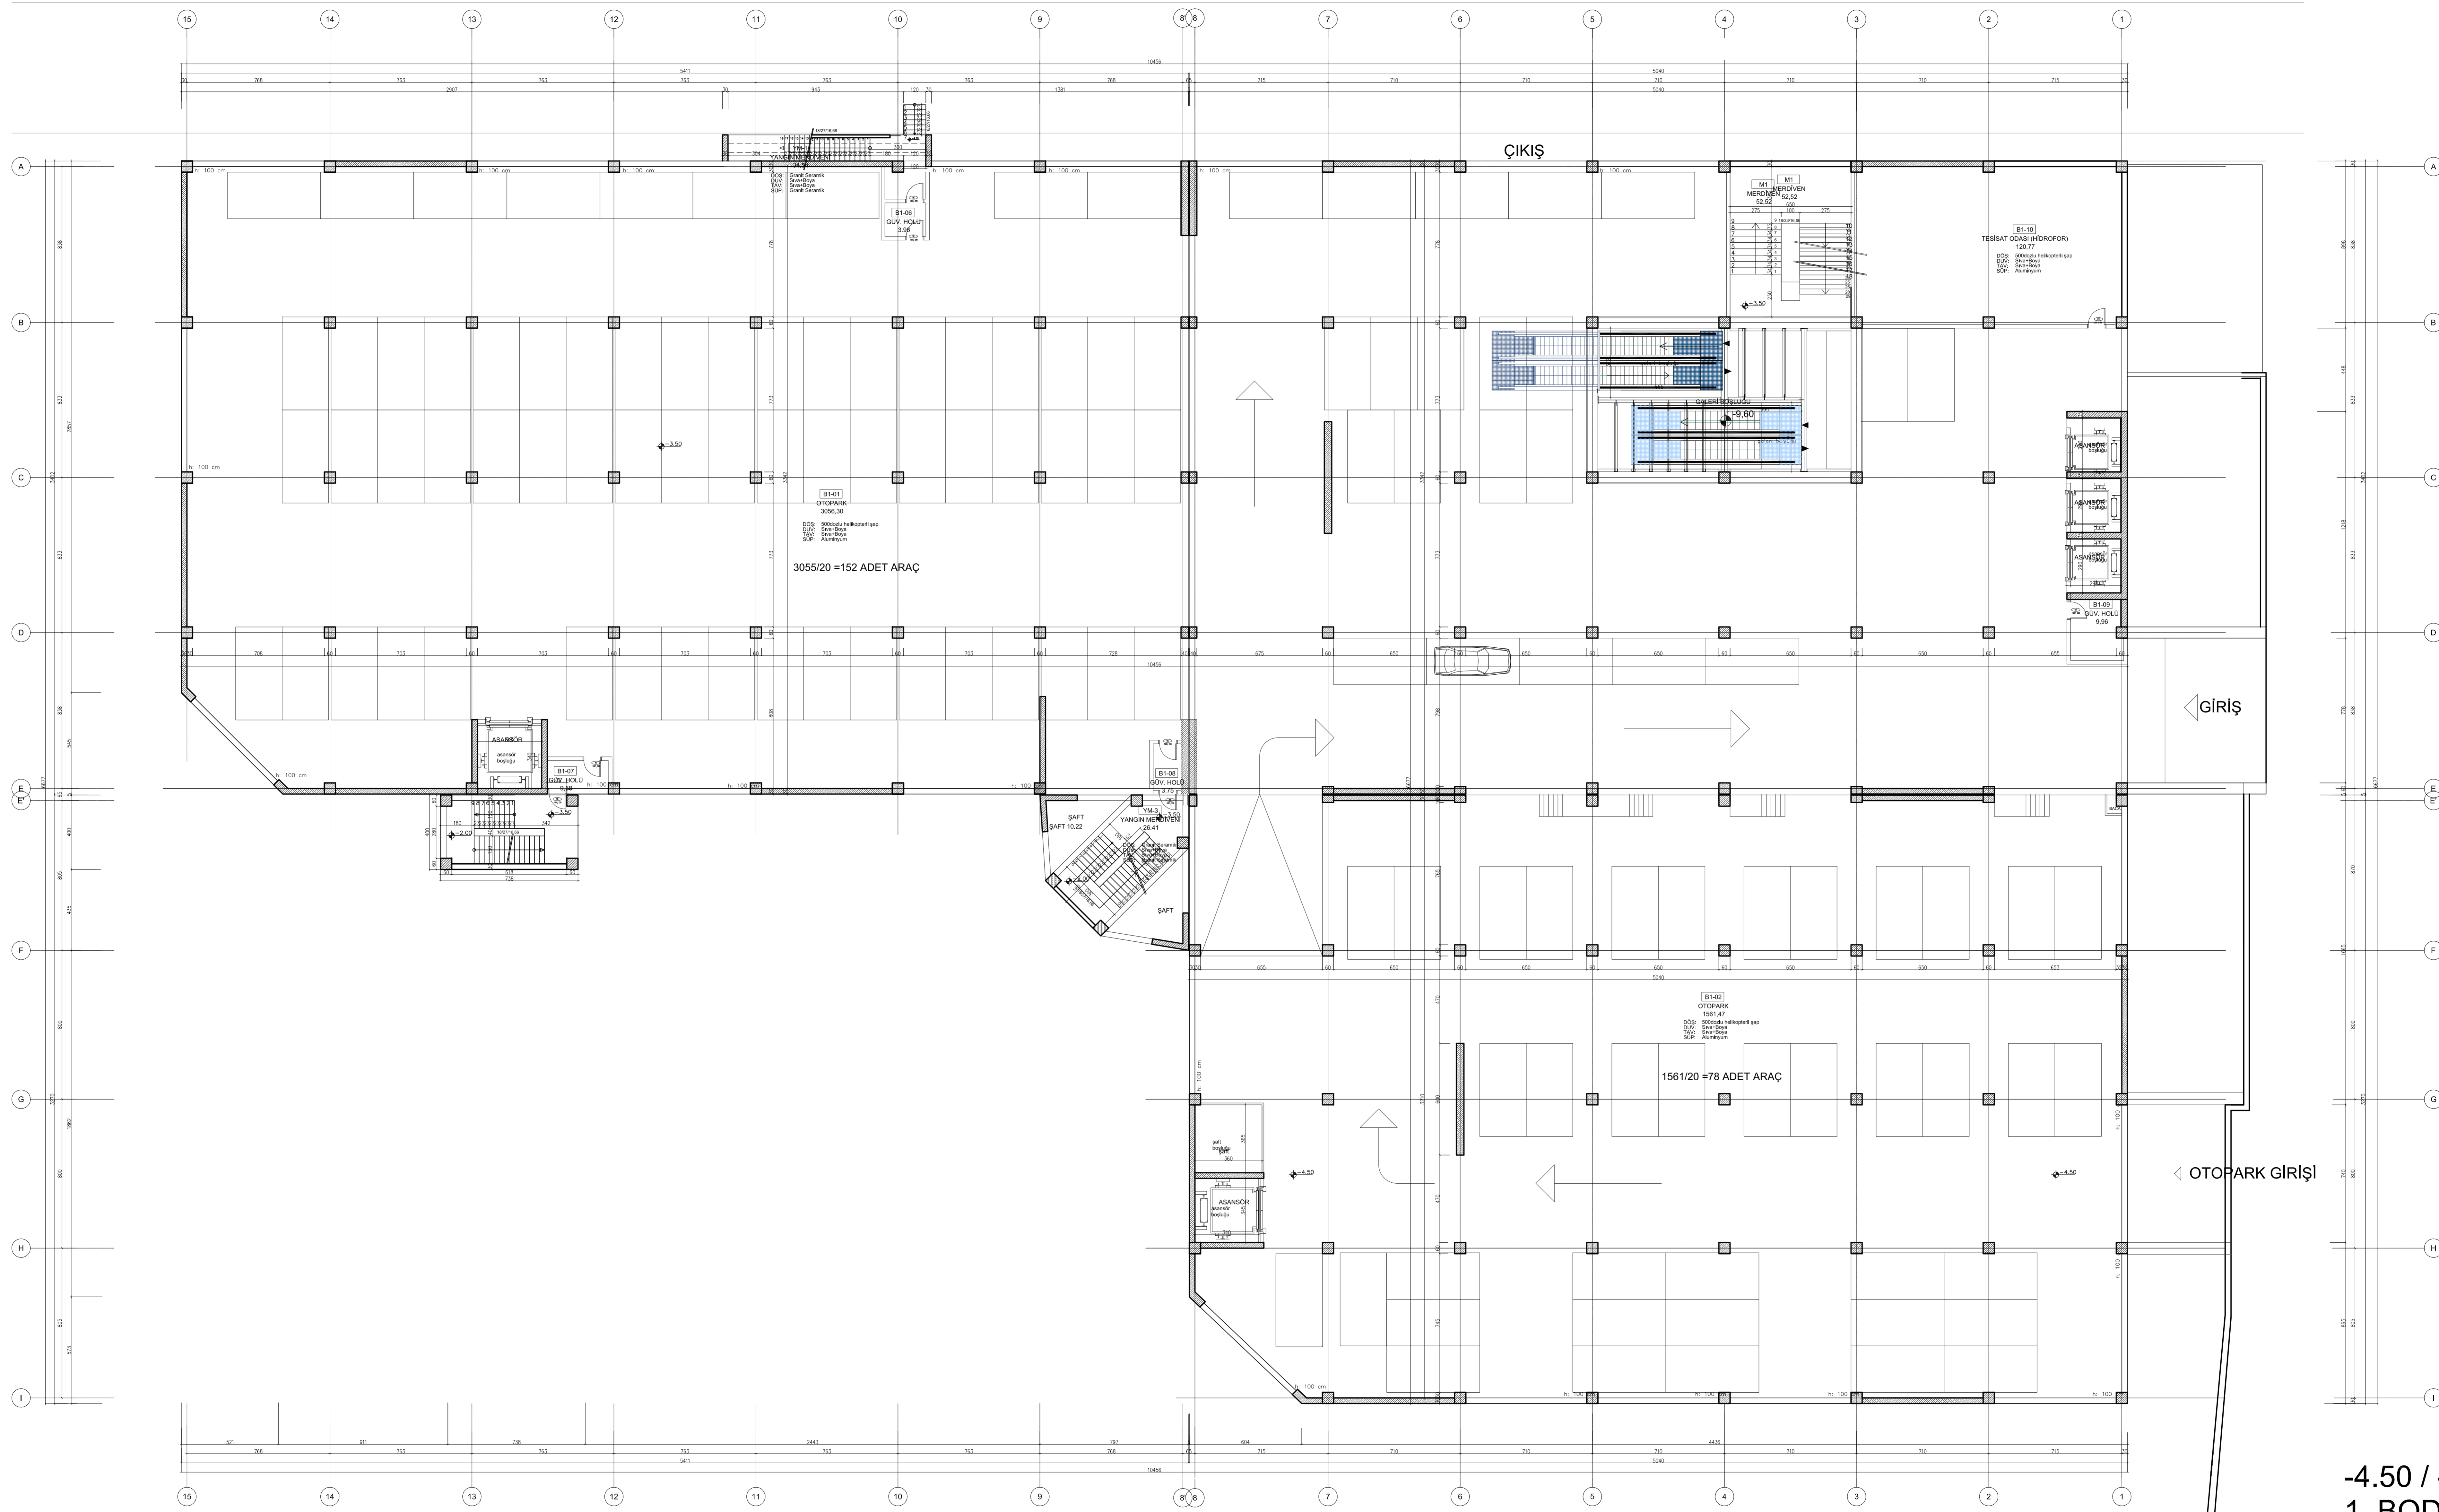

-4.50 / -3.50 kotu
1. BODRUM KAT

1. BODRUM KAT		X	UP
1	102		

REV. NO / TARİHİ / R. DATE / AÇIKLAMA / REMARKS

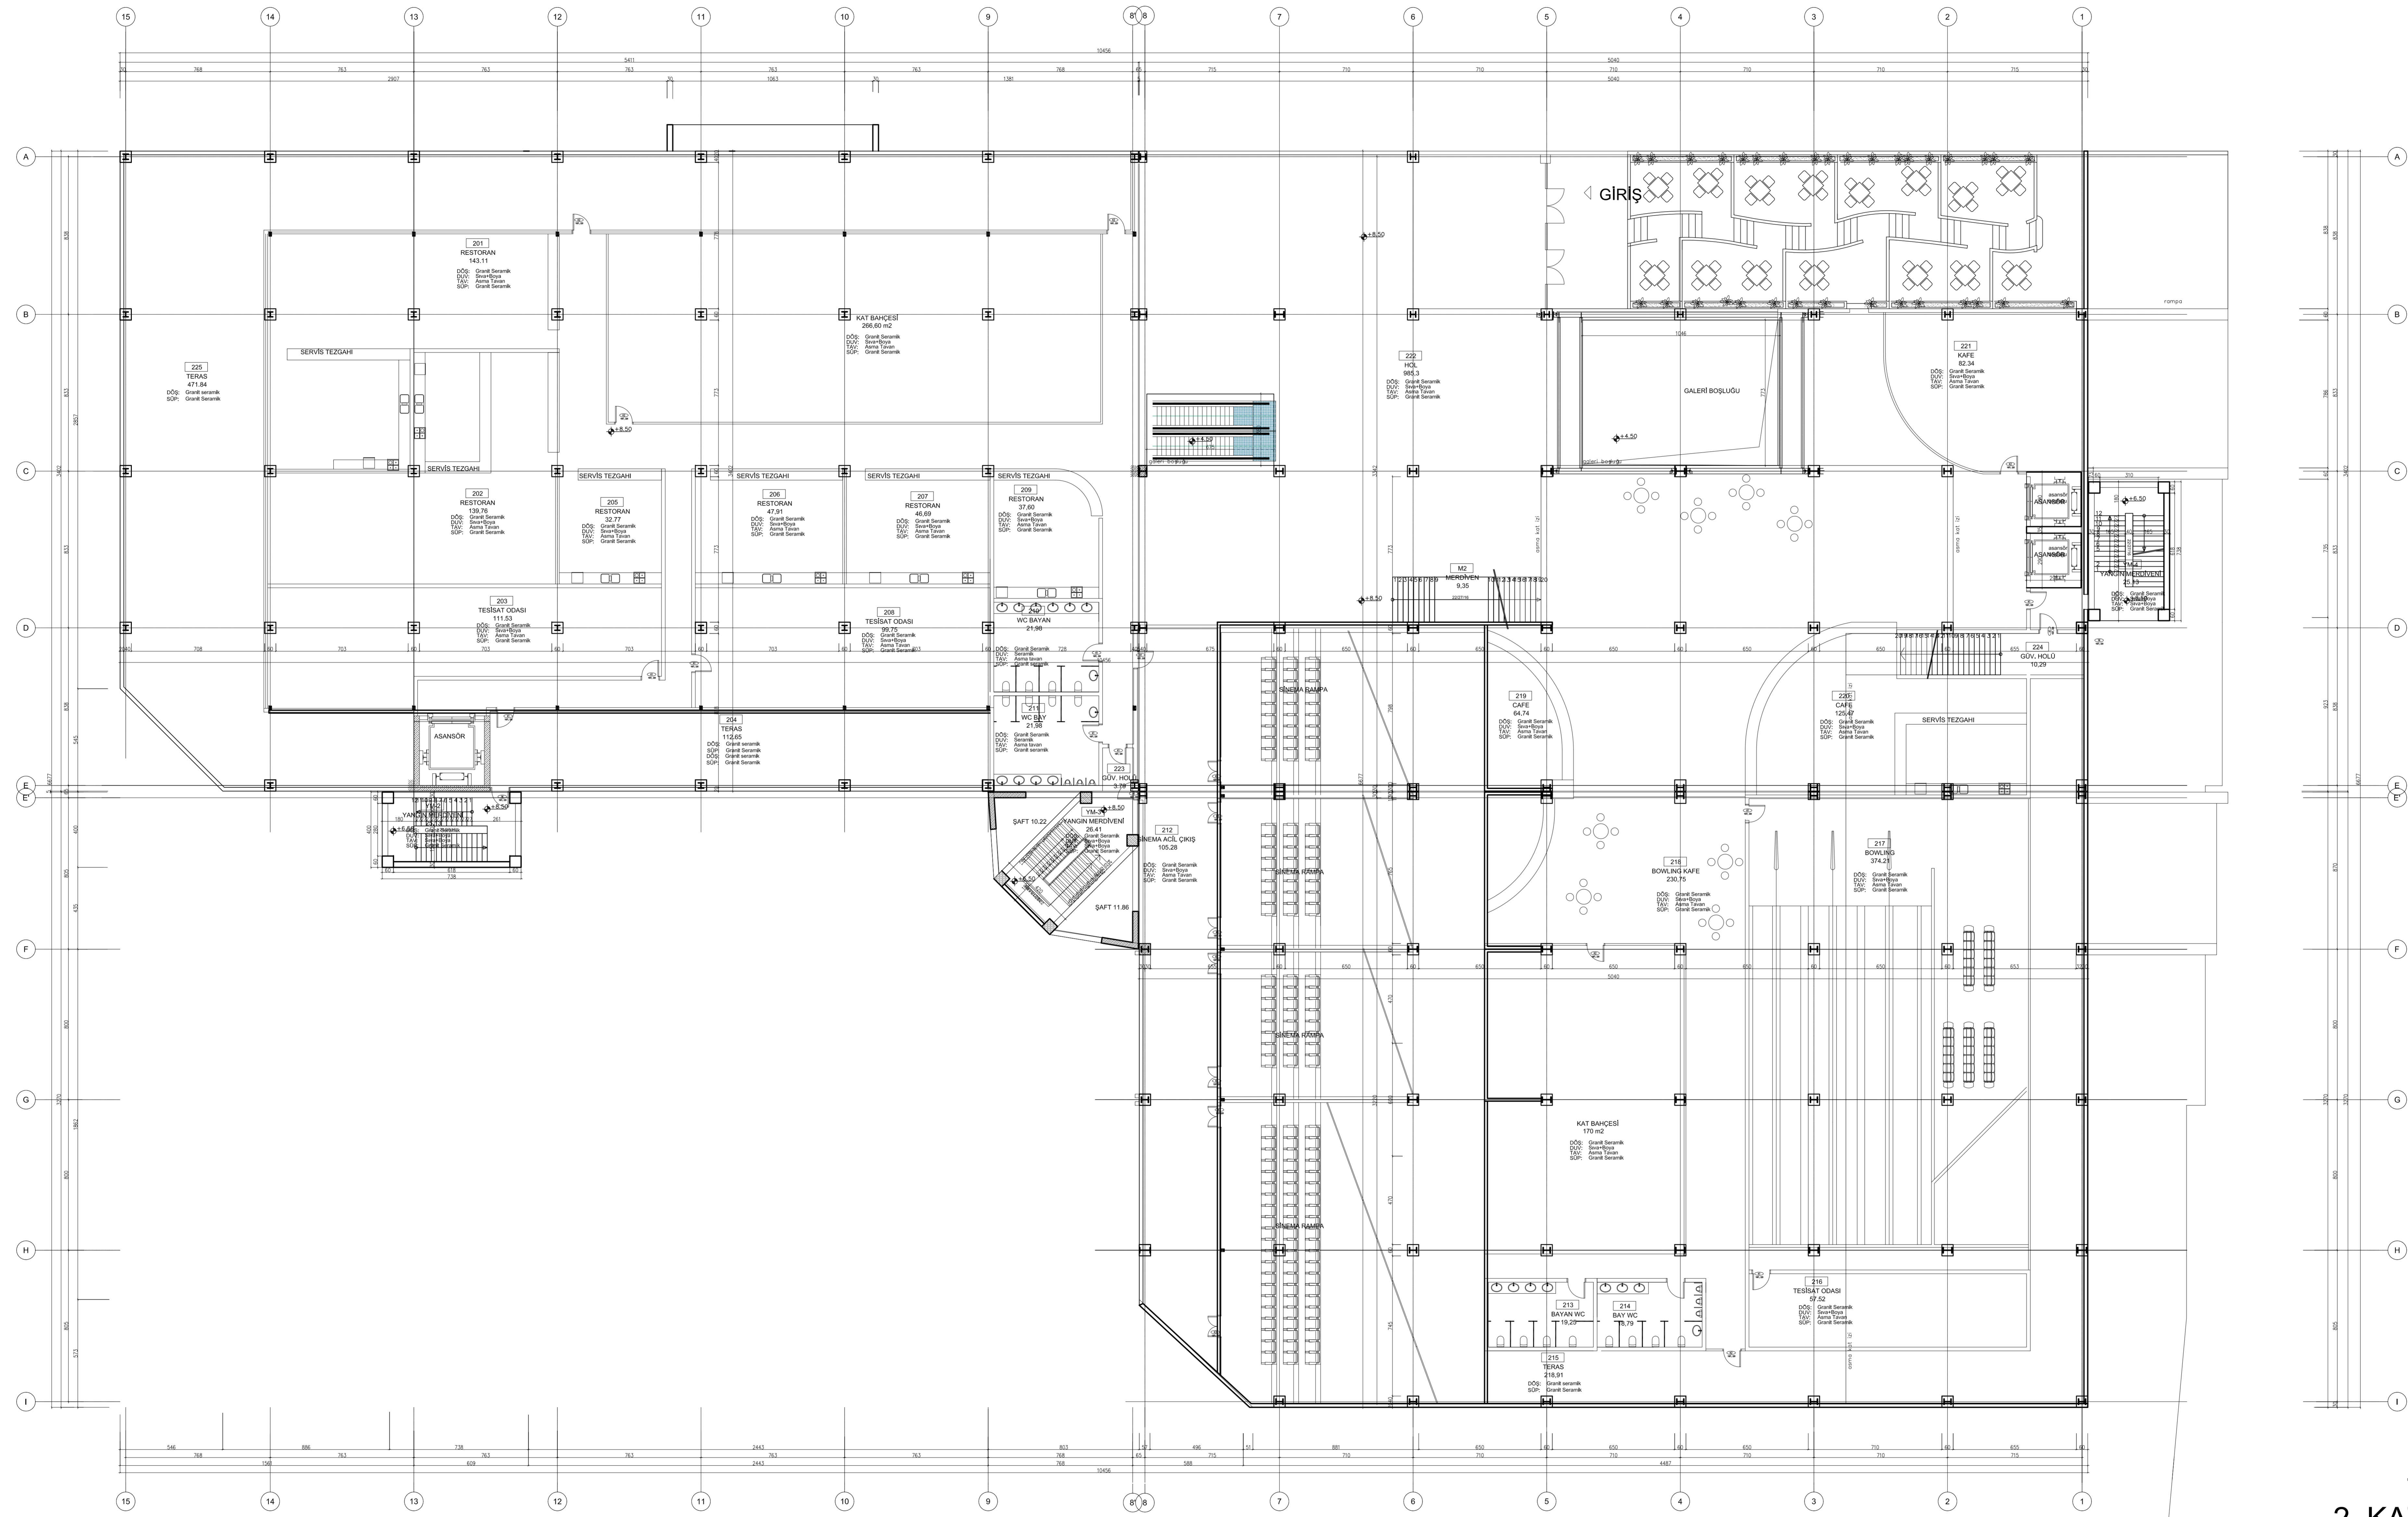

+8.50 kotu
2. KAT- CAFE KATI

ŞİFRELİ KAT PLANI




REV. NO	R. TARİHİ / R. DATE	AÇIKLAMA / REMARKS

ŞİFRELİ KAT PLANI

REV. NO	R. TARİHİ / R. DATE	AÇIKLAMA / REMARKS

REV. NO R. TARİHİ / R. DATE AÇIKLAMA / REMARKS

ŞİFRELİ KAT PLANI

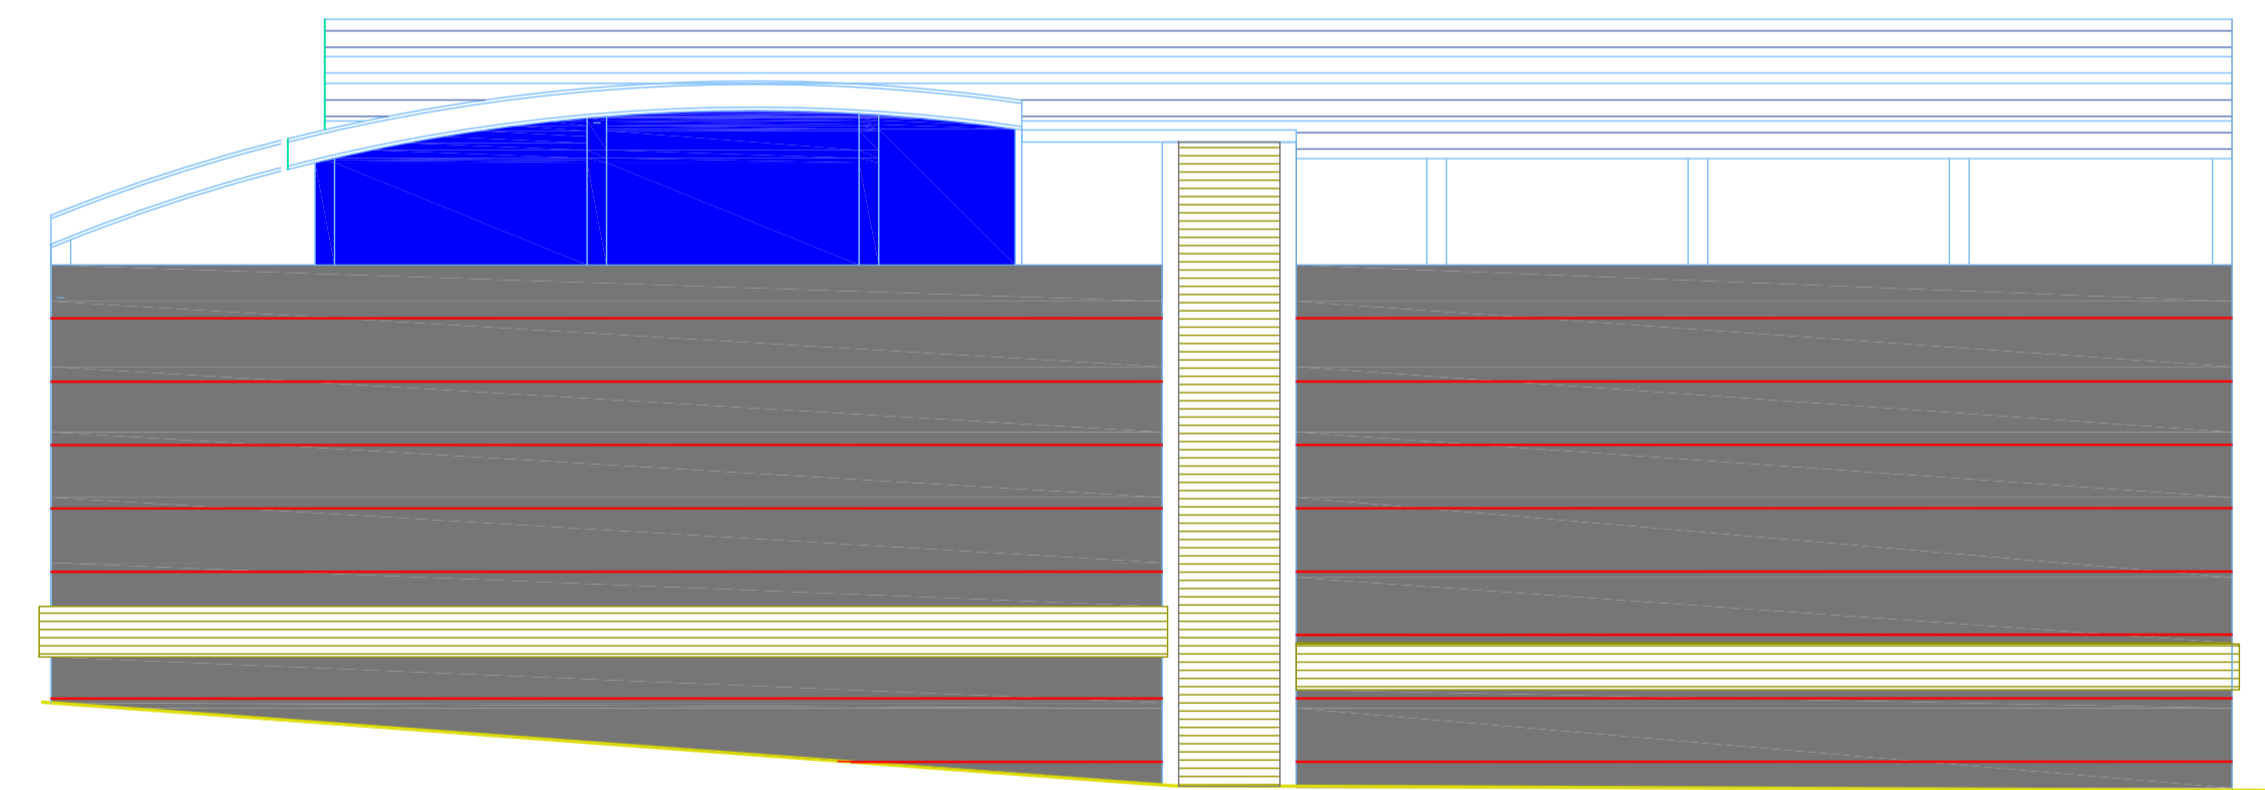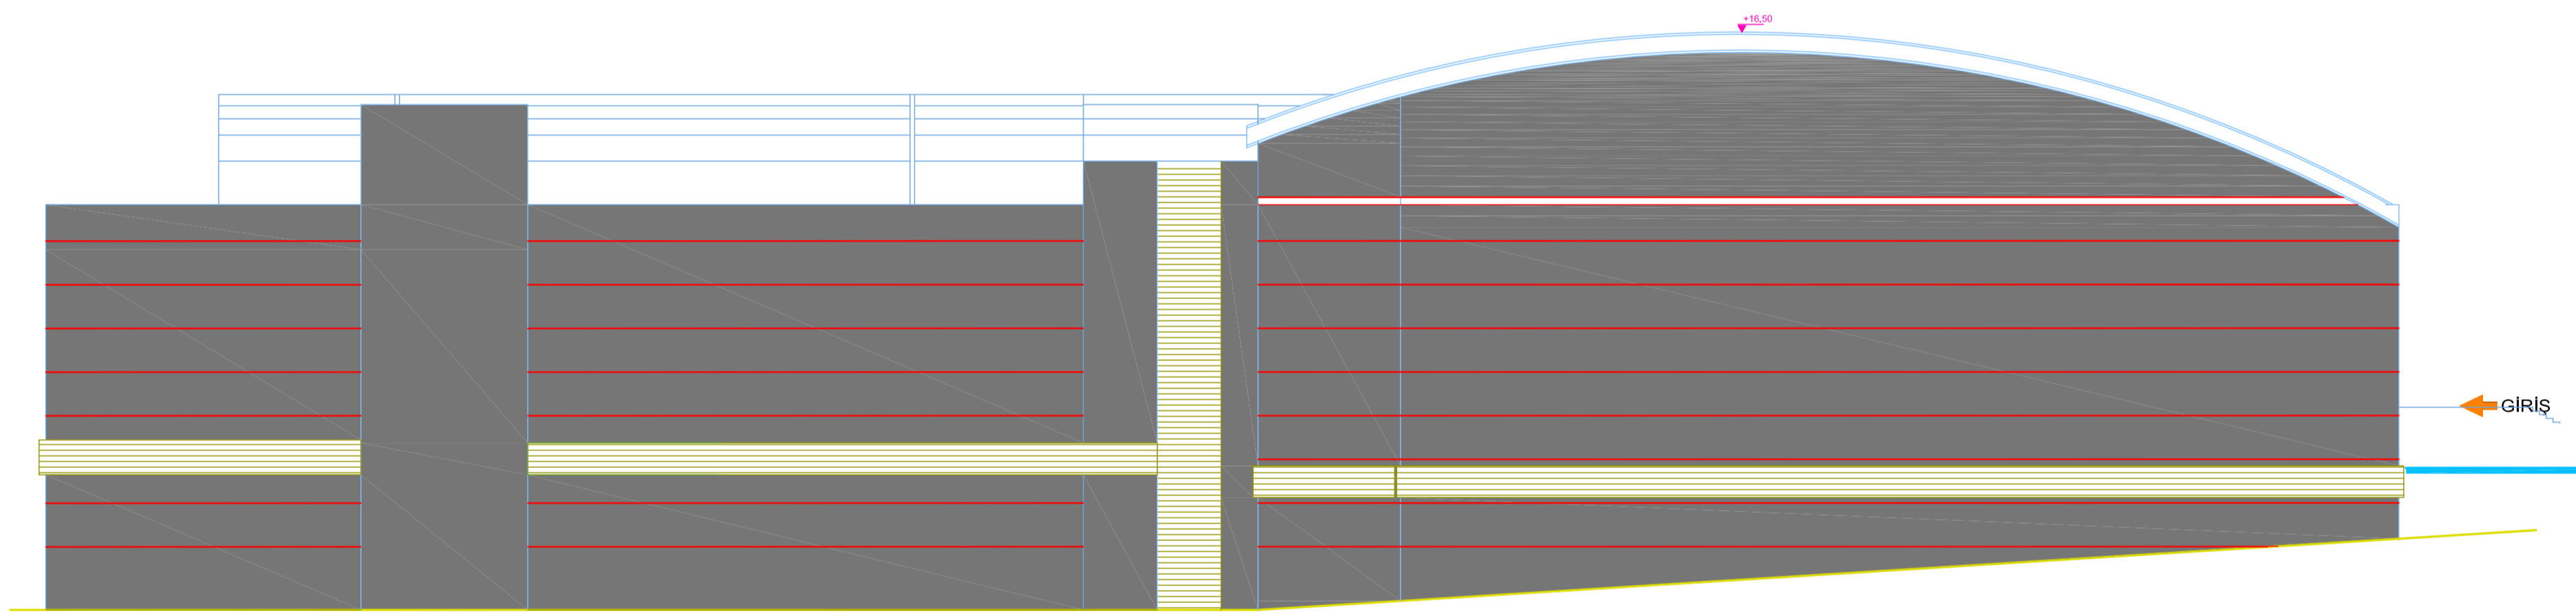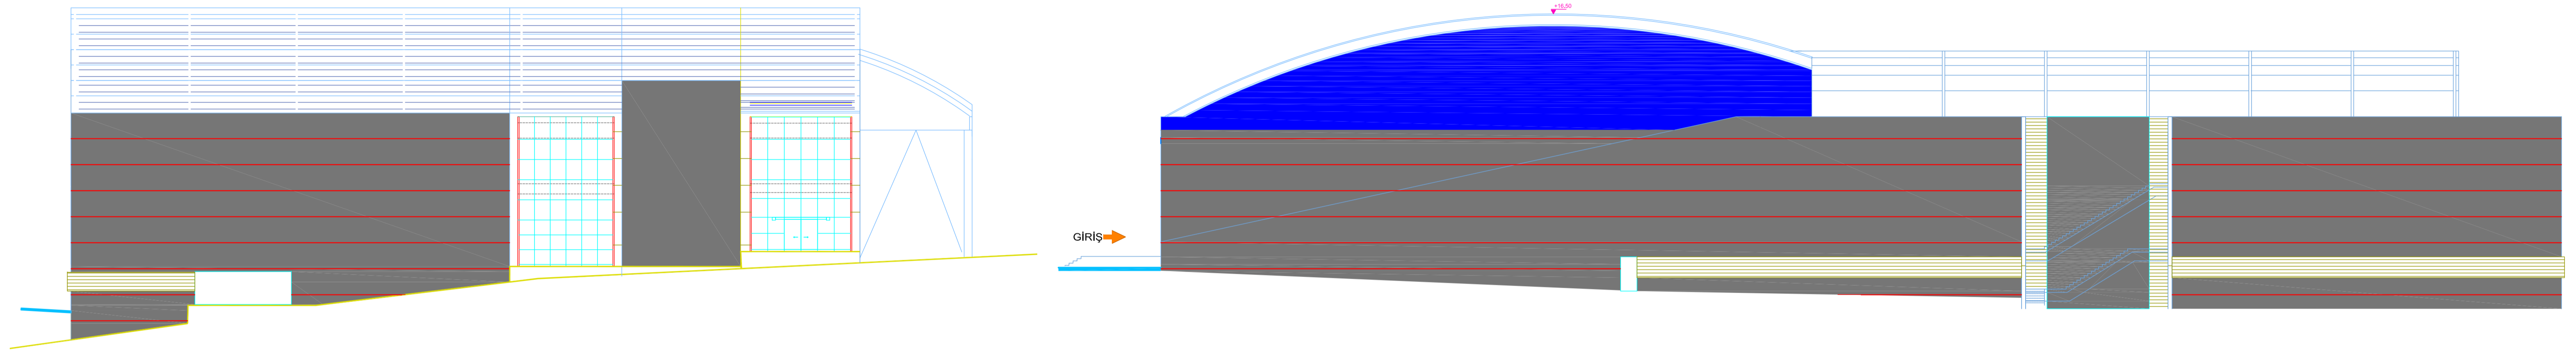

GORUNUSLER